

NOTES:

1. PLATES TO BE 0.125 52-H32 ALLUMINUM ETCHED AND ALLODINE BACKGROUND REFLECTIVE AND TEXTED WHITE LETTERS ON DARK EMERALD GREEN STANDARD PANTONE 3435C COLOUR BACKGROUND.

2. CHARACTERS, SYMBOLS & BACKGROUNDS OF SIGNS SHALL HAVE AN EGGSHELL, MATTE OR OTHER GLARE-FREE FINISH.


3. FONT TYPE: SANS SERIF – VERDANA
 MINIMUM CHARACTER HEIGHT – 10cm
 LENGTH OF SIGN TO VARY:
 MINIMUM LENGTH 91.4cm
 MAXIMUM LENGTH 101.6cm

A SIGN PATTERN WILL BE PROVIDED BY THE TOWN OF WHITBY OPERATIONS DEPARTMENT.

4. TOWN OF WHITBY LOGO OR OTHER SUITABLE GRAPHIC AND LOCAL AREA TO BE IDENTIFIED (ie: VILLIAGE OF BROOKLIN) TO BE APPROVED BY THE DIRECTOR OF PUBLIC WORKS OR THROUGH SUBDIVISION AGREEMENTS.

5. ALL NORTH/SOUTH STREET NAMES SHALL BE PLACED AT THE TOP LOCATION OF THE SIGN.

6. SIGN POST AND FOUNDATION SHALL BE CONSTRUCTED TO HOLD SIGNS RIGIDLY IN THEIR PROPER AND PERMANENT POSTION; TO PREVENT THEM FROM BEING TURNED OR OTHERWISE DISPLACED.

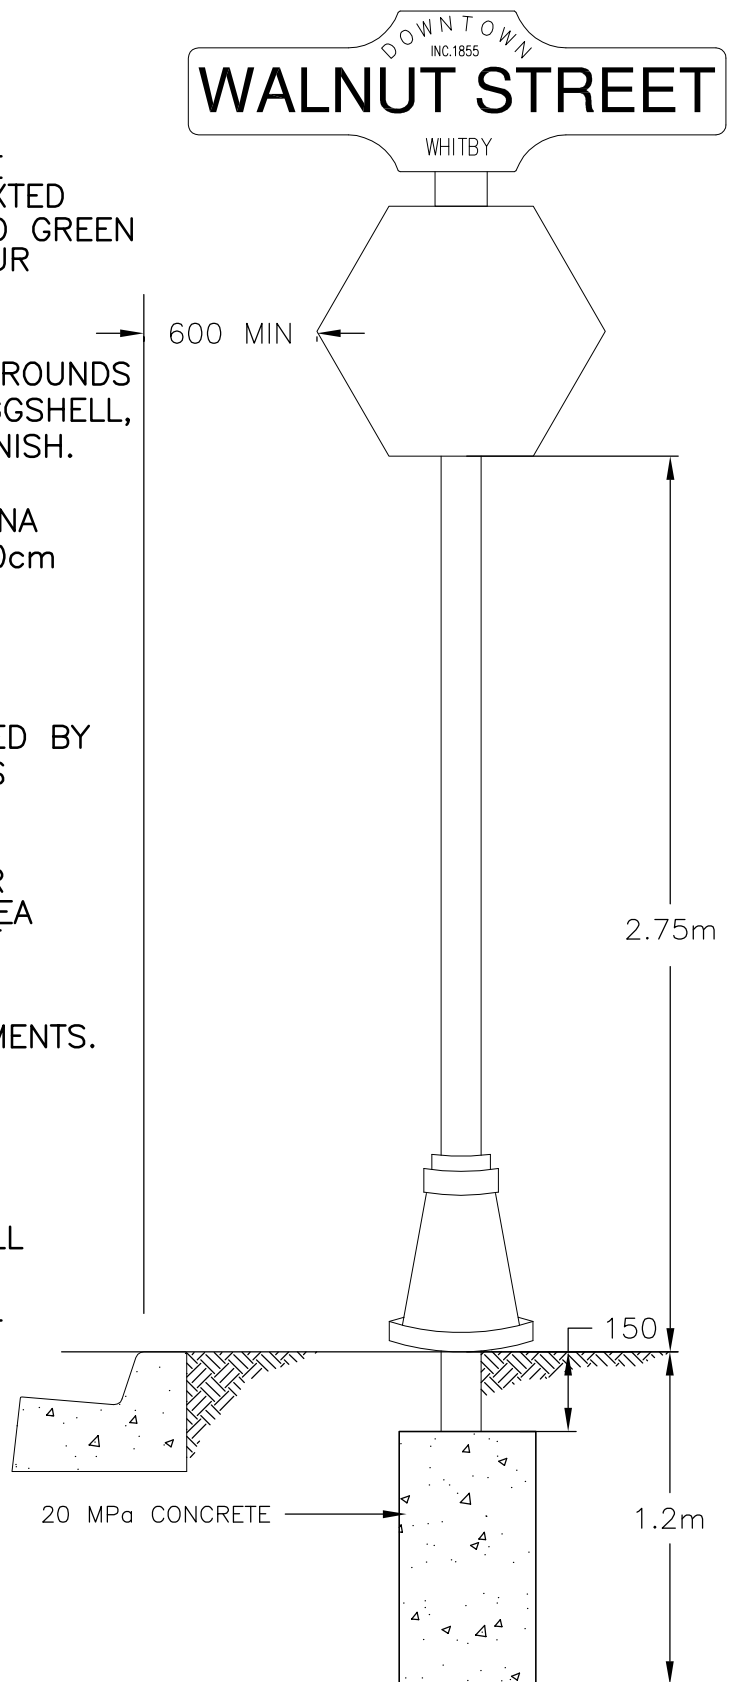

ALL DIMENSIONS IN MILLIMETRES EXCEPT WHERE NOTED

THE CORPORATION OF THE TOWN OF WHITBY

PUBLIC WORKS DEPARTMENT

CHECKED	<i>AB</i>
APPROVED	<i>AB</i>
SCALE:	N.T.S.

HERITAGE STREET SIGN

DWG. DATE:	JANUARY 2009
REVISION NO:	1
REVISION DATE:	JULY 2011
DWG No.	501.10